



1 Front Elevation  
1 : 100




2 Rear Elevation  
1 : 100

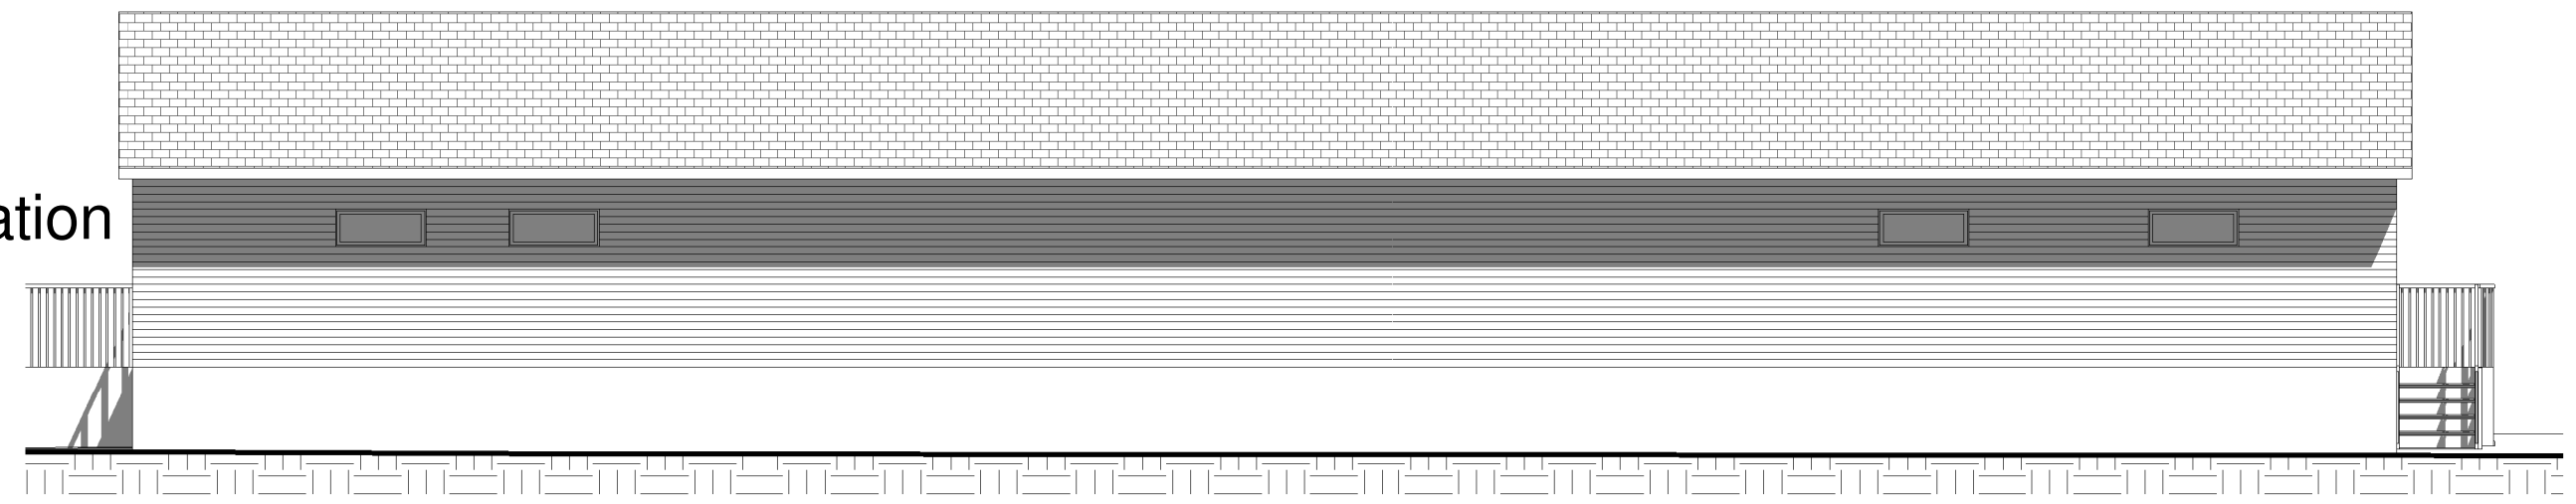

3 Side Elevation 1  
1 : 100

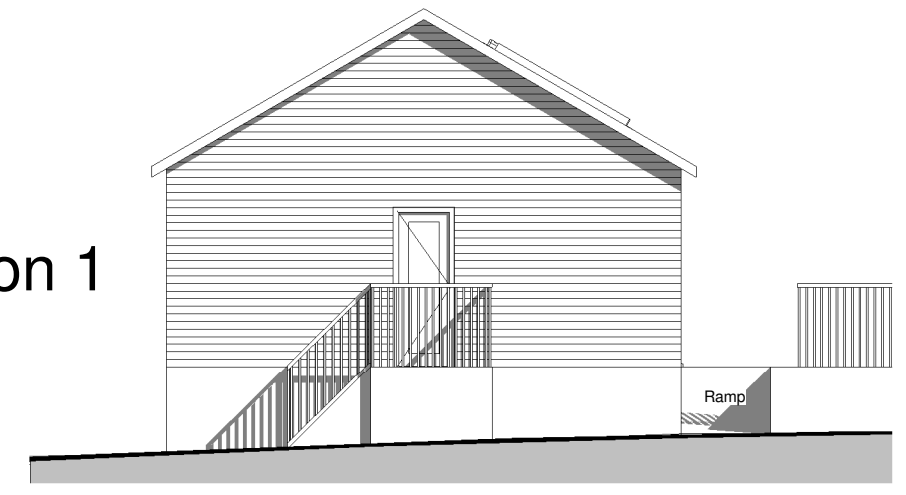

4 Side Elevation 2  
1 : 100

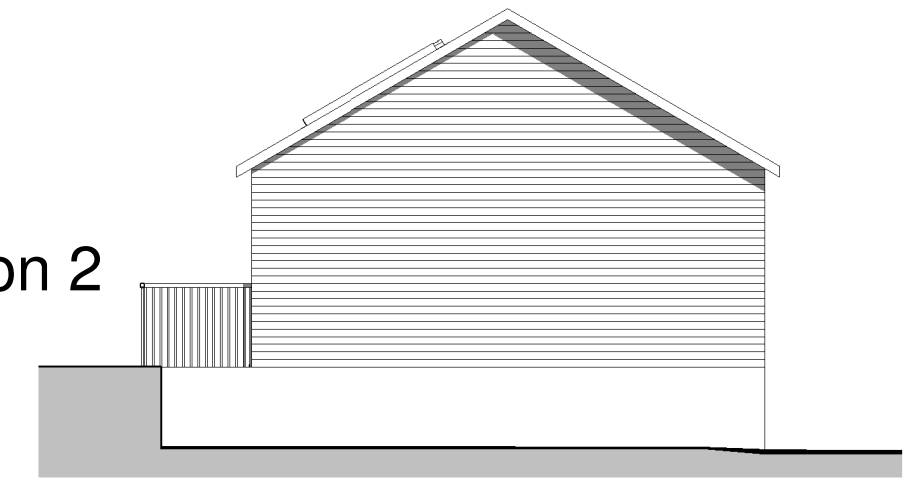

No.	Description	Date

**Bickford Bowls Club**  
  
Proposed Pavillions

Proposed Elevations			
Project number	BICKFORD01	BICKFORD01PE002	
Date			
Drawn by	Author		
Checked by	Checker	Scale @ A3	1 : 100

These plans are for planning purposes only. All measurement should be checked on site and any discrepancy's brought to the attention of TBS Cornwall Planning